
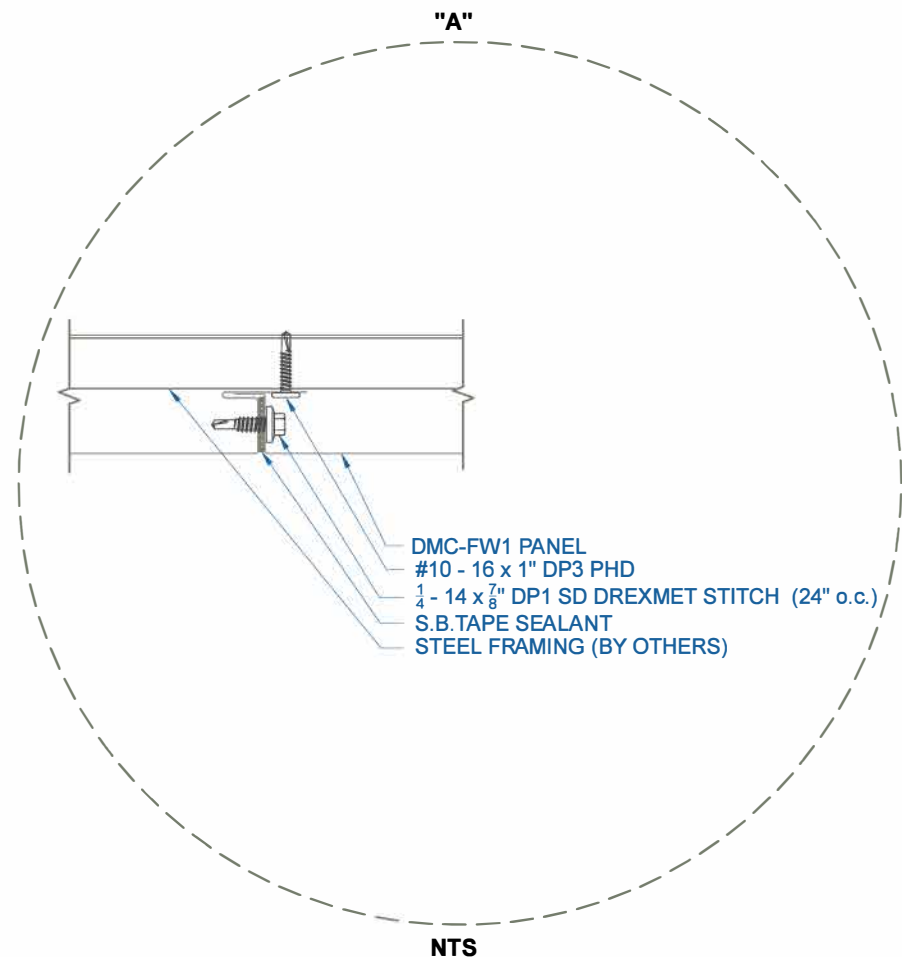


DMC FW1 - OPEN FRAMING

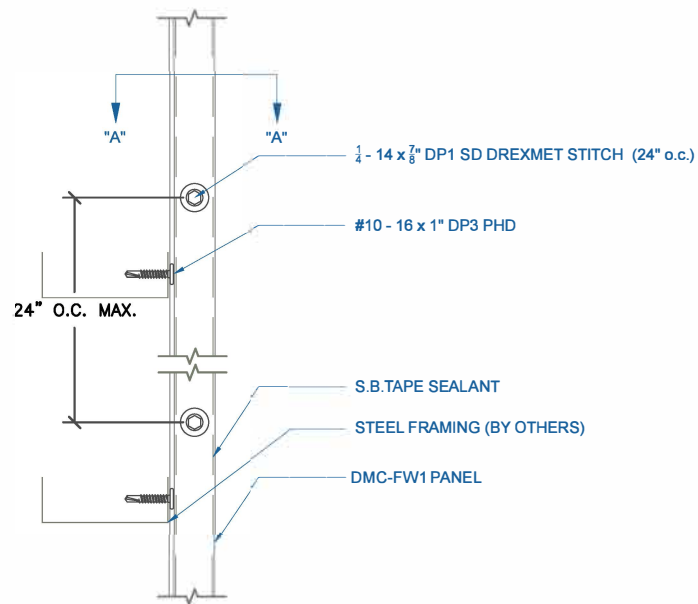

WALL PANEL INSTALLATION



SCALE: 3" = 1'-0"

EFFECTIVE DATE: 05-17-13
SUBJECT TO CHANGE WITHOUT NOTICE

DrexelMetals
Roofing Systems + Custom Fabrication



DMC FW1 - OPEN FRAMING

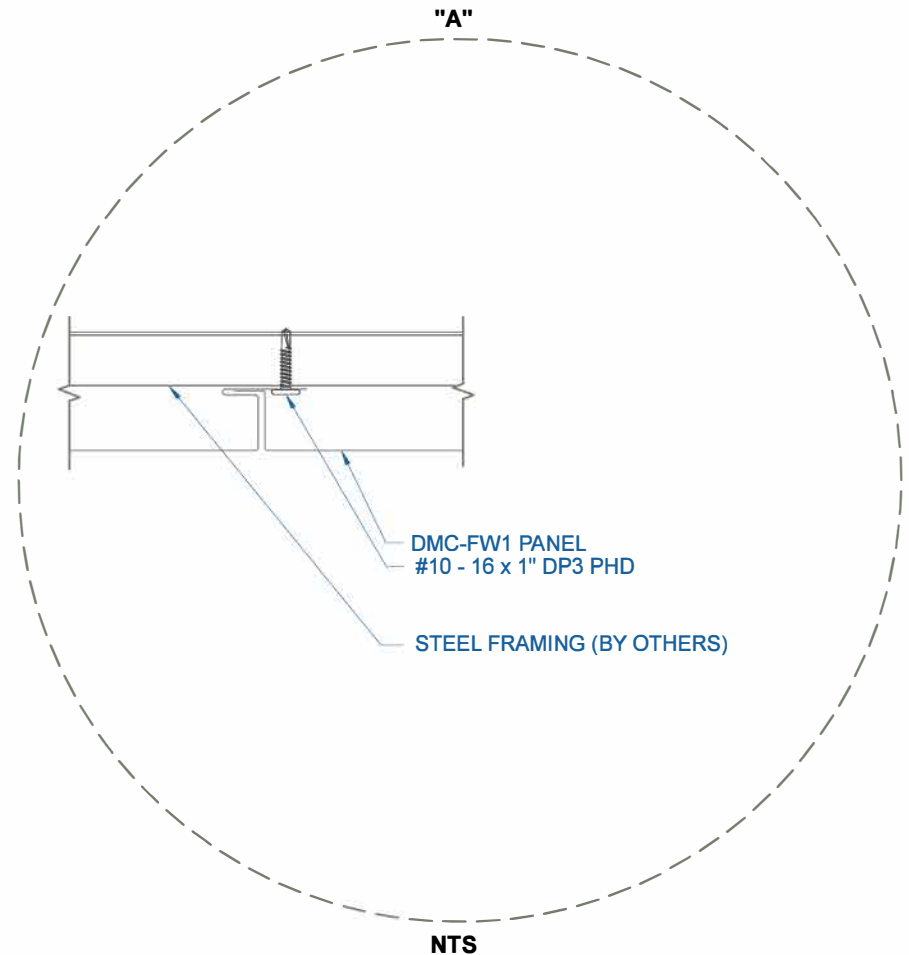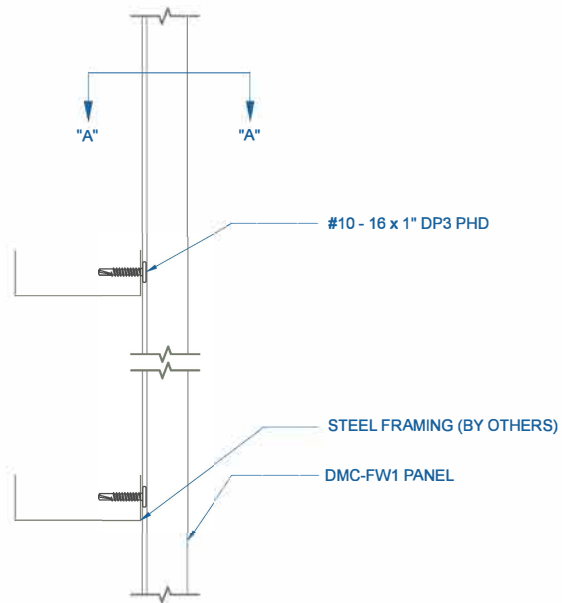

SOFFIT PANEL INSTALLATION


SCALE: 3" = 1'-0"

EFFECTIVE DATE: 05-17-13
SUBJECT TO CHANGE WITHOUT NOTICE

DrexelMetals
Roofing Systems + Custom Fabrication




DMC FW1 - OPEN FRAMING

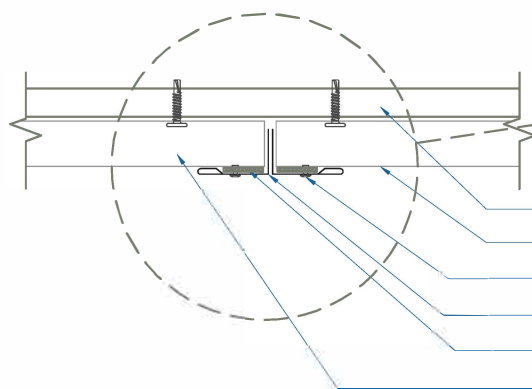


- FRAMING MEMBER (BY OTHERS)
- DMC-FW1 PANEL
- 1/8" x 3/16" POP RIVET (12" o.c.)
- CORNER SPLICE TRIM
- S.B.TAPE SEALANT
- #10 - 16 x 1" DP3 PHD (12" o.c.)

ZOOMED IN VIEW

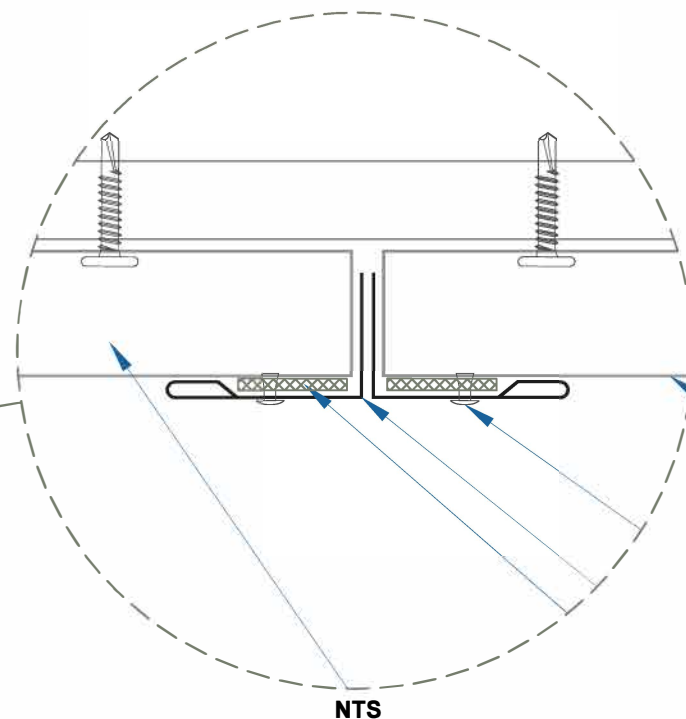

NTS

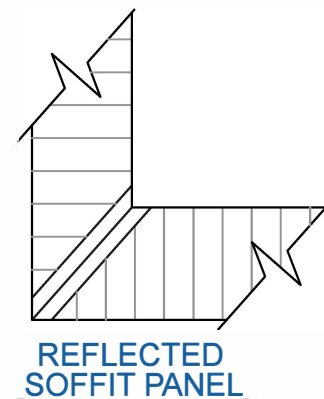

REFLECTED
SOFFIT PANEL

EFFECTIVE DATE: 04-23-13
SUBJECT TO CHANGE WITHOUT NOTICE


CORNER SPLICE

SCALE: 3" = 1'-0"

DrexelMetals
Roofing Systems + Custom Fabrication



DMC FW1 - OPEN FRAMING

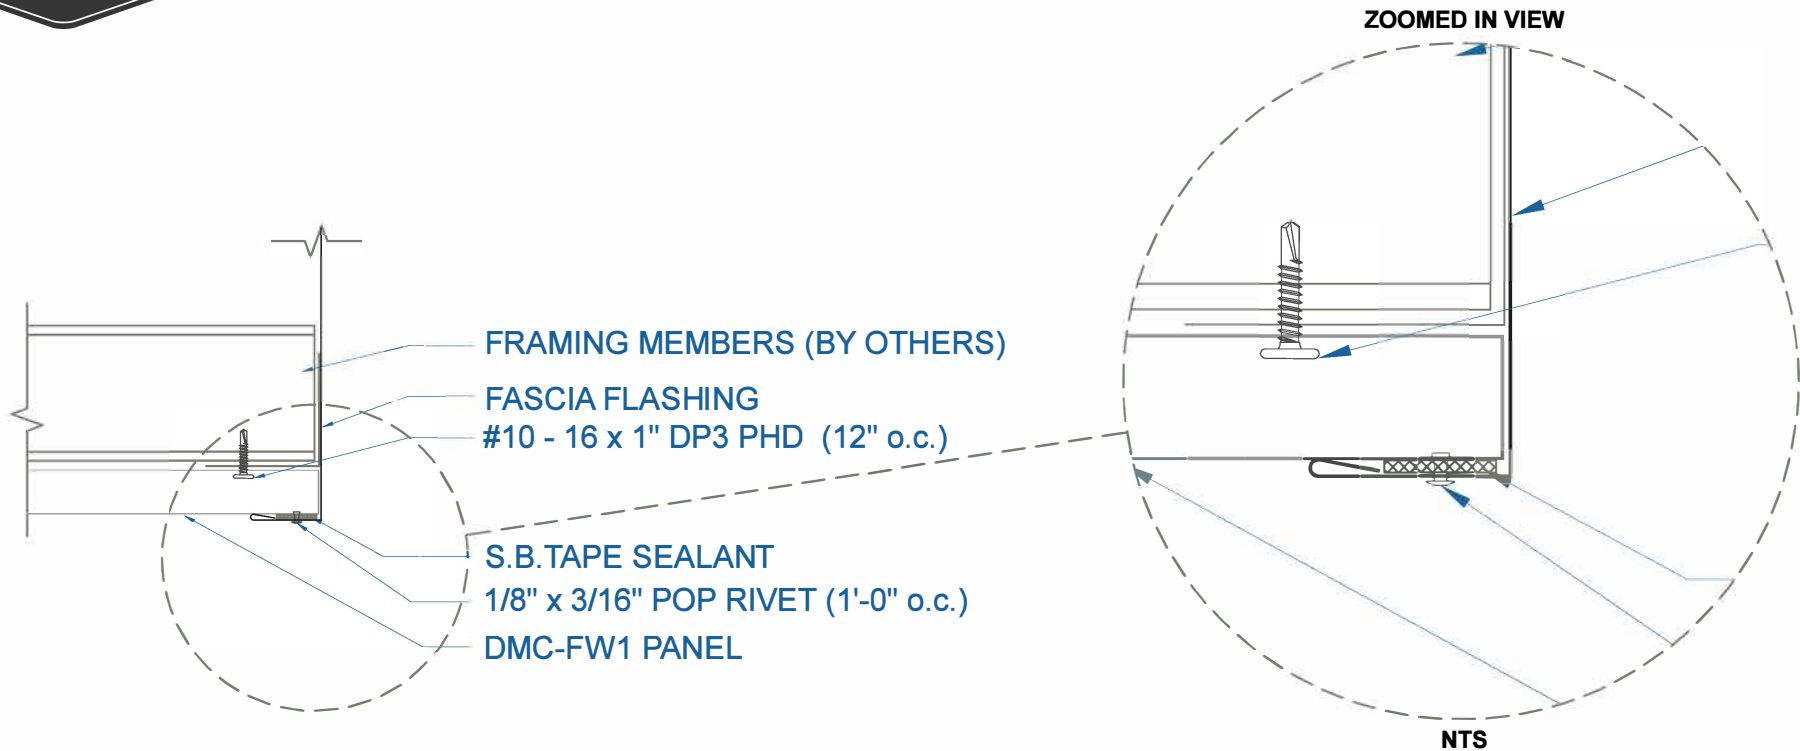

EFFECTIVE DATE: 04-23-13
SUBJECT TO CHANGE WITHOUT NOTICE


FASCIA TO SOFFIT

SCALE: 3" = 1'-0"


DrexelMetals
Roofing Systems + Custom Fabrication



DMC FW1 - OPEN FRAMING

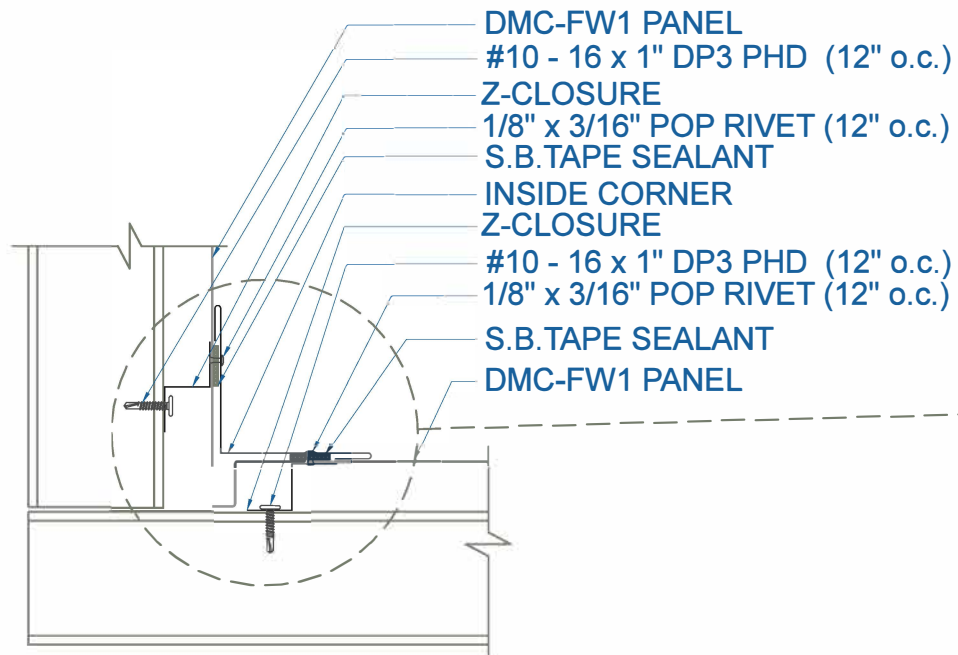

ZOOMED IN VIEW

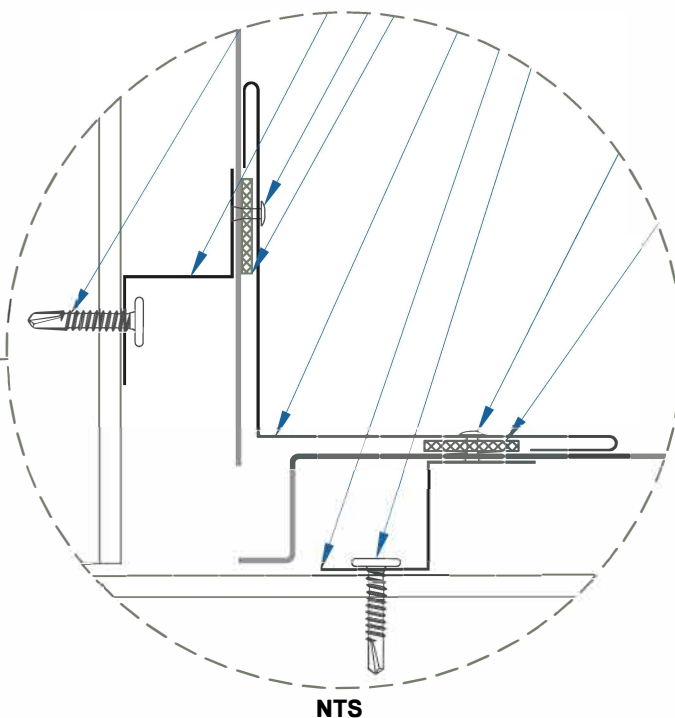

EFFECTIVE DATE: 04-23-13
SUBJECT TO CHANGE WITHOUT NOTICE


INSIDE CORNER

SCALE: 3" = 1'-0"



DrexelMetals
Roofing Systems + Custom Fabrication



DMC FW1 - OPEN FRAMING

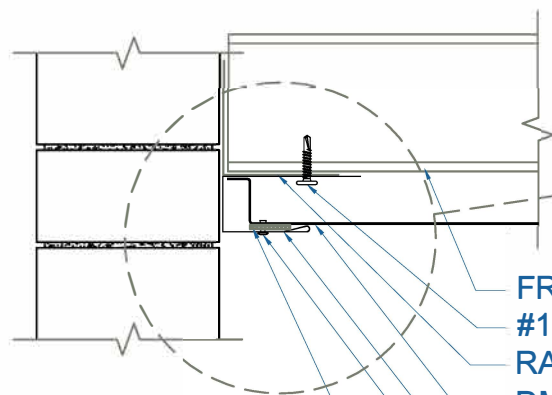

- FRAMING MEMBER (BY OTHERS)
- #10 - 16 x 1" DP3 PHD (12" o.c.)
- RAKE ANGLE (BY OTHERS)
- DMC-FW1 PANEL
- JAMB FLASHING
- 1/8" x 3/16" POP RIVET (12" o.c.)
- S.B.TAPE SEALANT

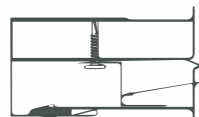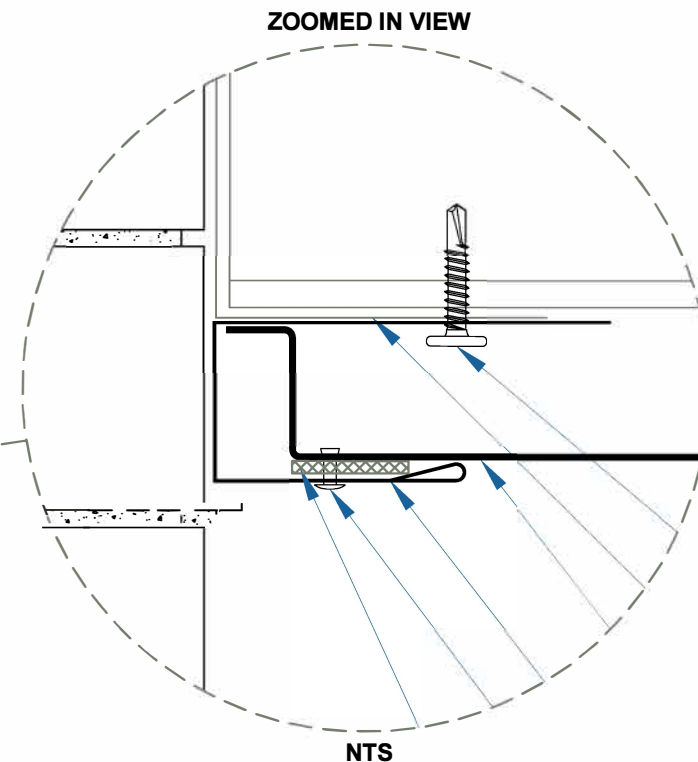

Z-CLOSURE

OFF MODULE
Z-CLOSURE SUPPORT



EFFECTIVE DATE: 04-23-13
SUBJECT TO CHANGE WITHOUT NOTICE

JAMB
SCALE: 3" = 1'-0"

DrexelMetals
Roofing Systems + Custom Fabrication



DMC FW1 - OPEN FRAMING

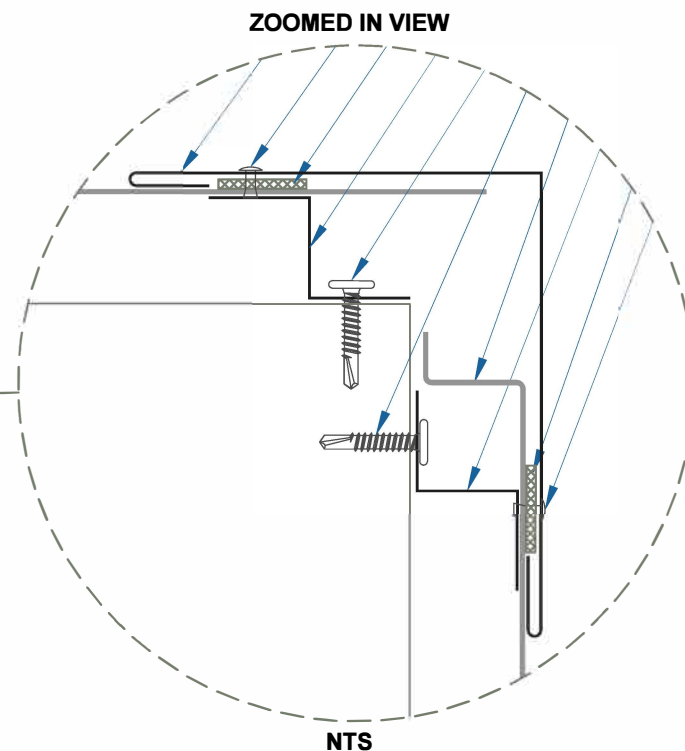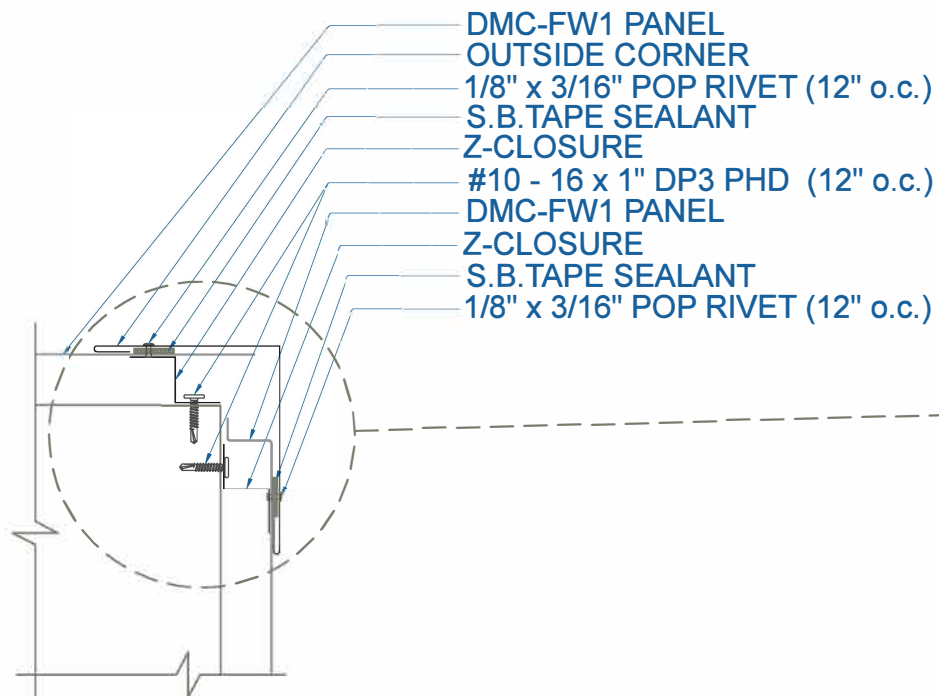

EFFECTIVE DATE: 04-23-13
SUBJECT TO CHANGE WITHOUT NOTICE


OUTSIDE CORNER

SCALE: 3" = 1'-0"

DrexelMetals
Roofing Systems + Custom Fabrication



DMC FW1 - OPEN FRAMING

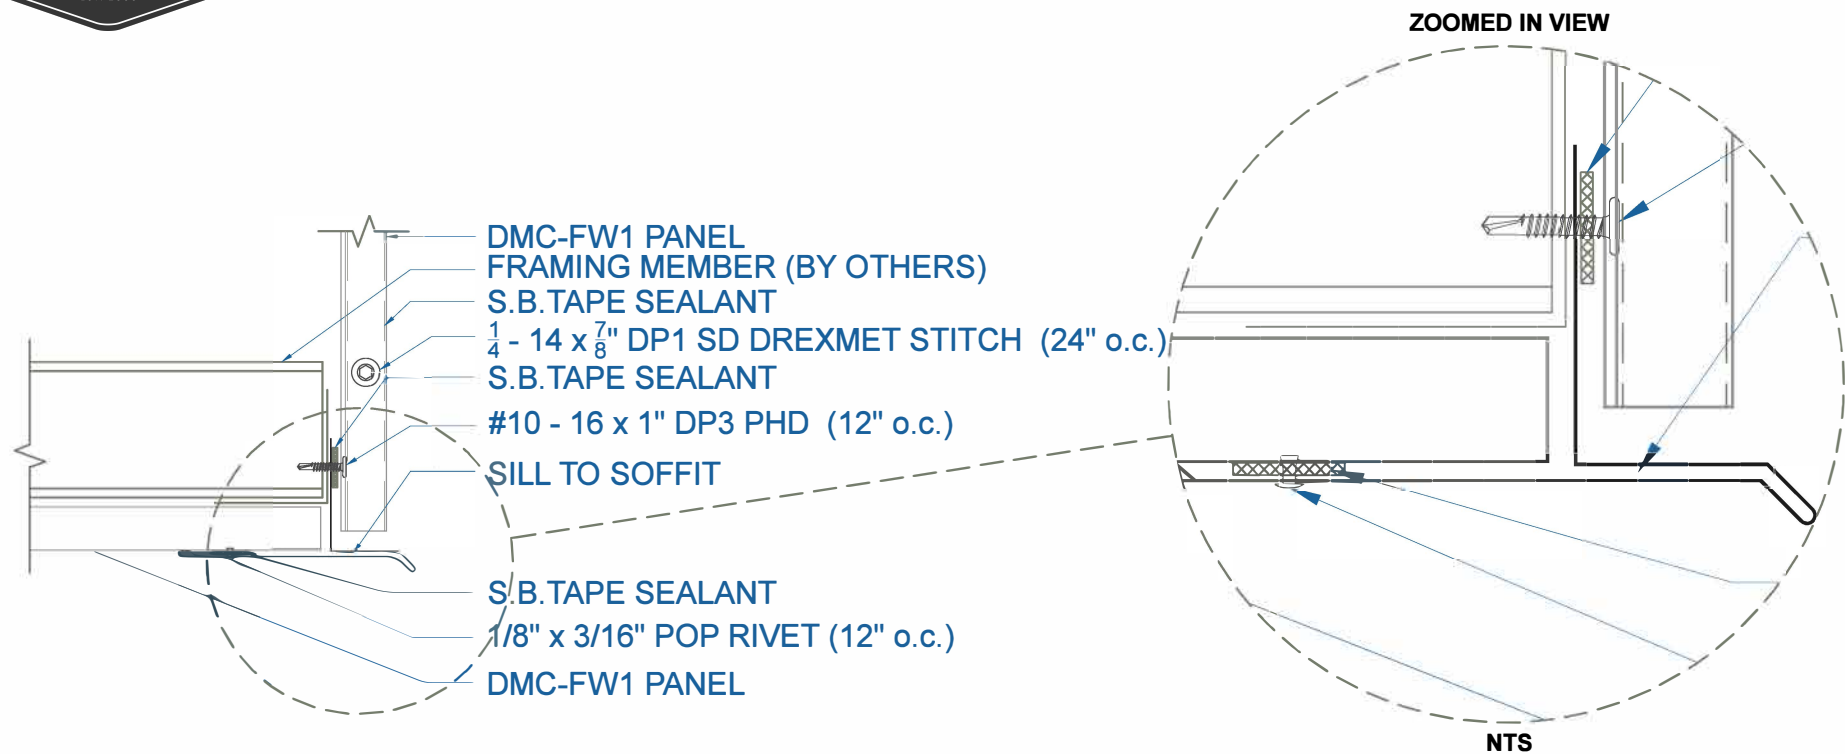

EFFECTIVE DATE: 05-21-13
SUBJECT TO CHANGE WITHOUT NOTICE


SILL TO SOFFIT

SCALE: 3" = 1'-0"


DrexelMetals
Roofing Systems + Custom Fabrication



DMC FW1 - OPEN FRAMING

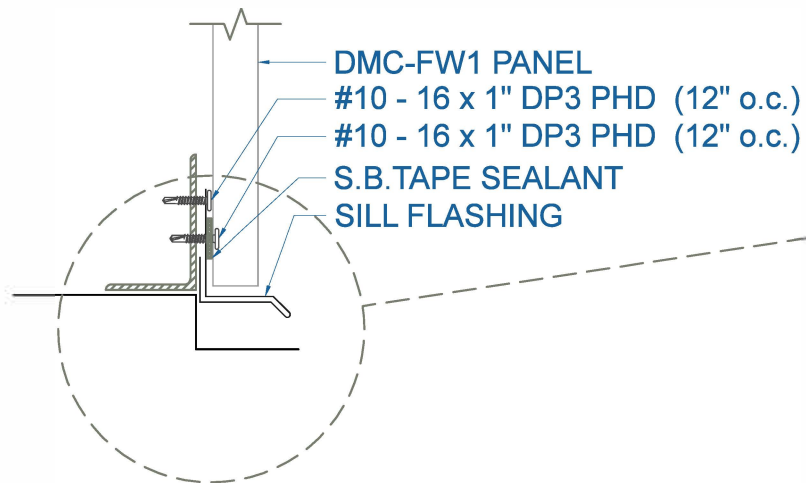

DMC-FW1 PANEL
#10 - 16 x 1" DP3 PHD (12" o.c.)
#10 - 16 x 1" DP3 PHD (12" o.c.)
S.B.TAPE SEALANT
SILL FLASHING

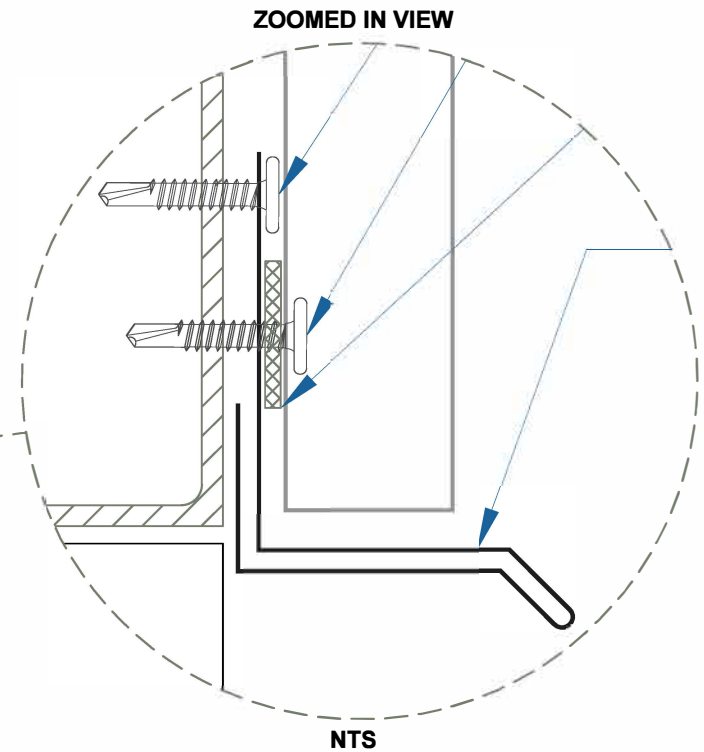


EFFECTIVE DATE: 04-07-13
SUBJECT TO CHANGE WITHOUT NOTICE

SILL
SCALE: 3" = 1'-0"

DrexelMetals
Roofing Systems + Custom Fabrication




DMC FW1 - OPEN FRAMING

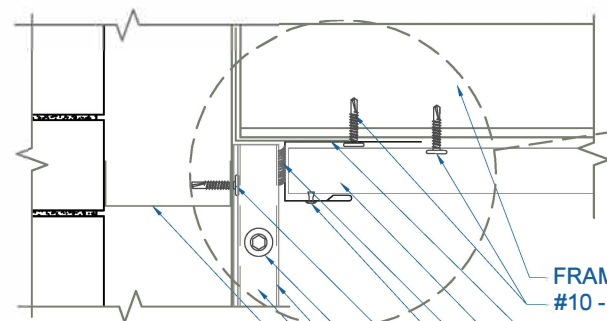

- FRAMING MEMBER (BY OTHERS)
- #10 - 16 x 1" DP3 PHD (12" o.c.)
- JAMB FLASHING
- DMC-FW1 PANEL
- DREXEL APPROVED TUBE SEALANT
- 1/8" x 3/16" POP RIVET (12" o.c.)
- #10 - 16 x 1" DP3 PHD (AT EACH FURRING)
- 1/4 - 14 x 7/8" DP1 SD DREXMET STITCH (24" o.c.)
- S.B. TAPE SEALANT
- DMC-FW1 PANEL
- FRAMING MEMBER (BY OTHERS)

ZOOMED IN VIEW

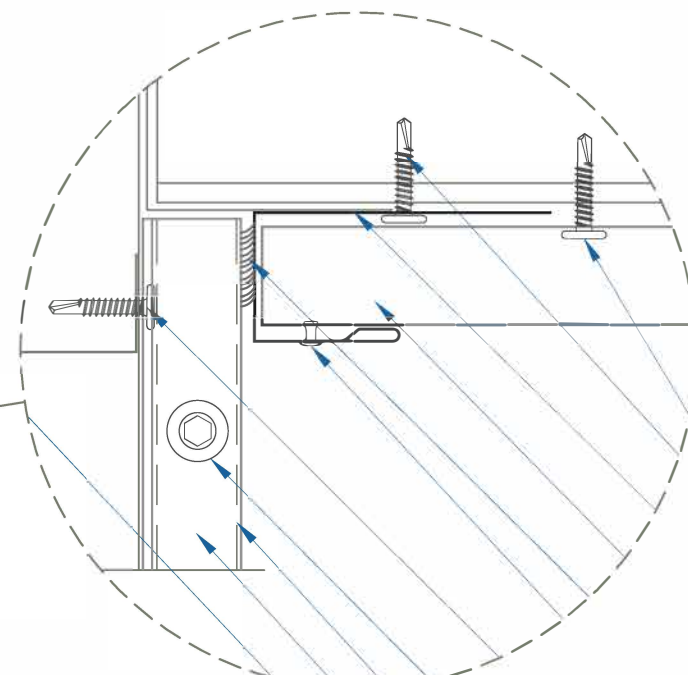

NTS

SOFFIT TO WALL PANEL


SCALE: 3" = 1'-0"

EFFECTIVE DATE: 05-21-13
SUBJECT TO CHANGE WITHOUT NOTICE

DrexelMetals
Roofing Systems + Custom Fabrication




DMC FW1 - OPEN FRAMING

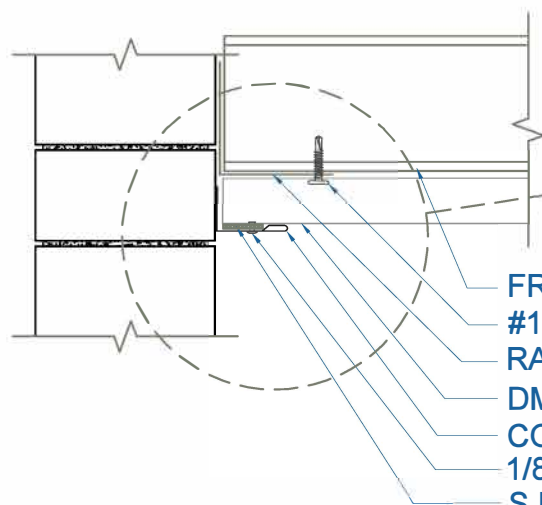

- FRAMING MEMBER (BY OTHERS)
- #10 - 16 x 1" DP3 PHD (12" o.c.)
- RAKE ANGLE (BY OTHERS)
- DMC-FW1 PANEL
- CORNER SPLICE TRIM
- 1/8" x 3/16" POP RIVET (12" o.c.)
- S.B.TAPE SEALANT

ZOOMED IN VIEW

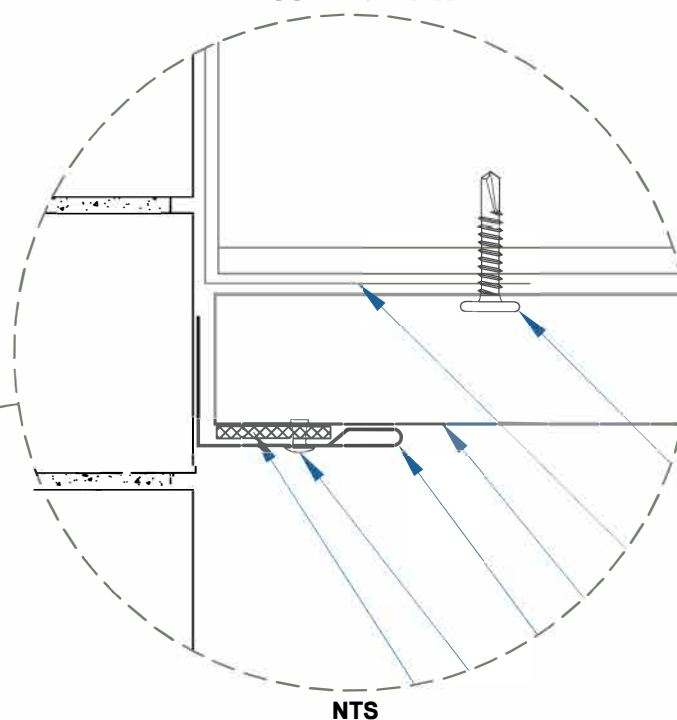

EFFECTIVE DATE: 04-07-13
SUBJECT TO CHANGE WITHOUT NOTICE


SOFFIT TO WALL

SCALE: 3" = 1'-0"

DrexelMetals
Roofing Systems + Custom Fabrication



DMC FW1 - OPEN FRAMING

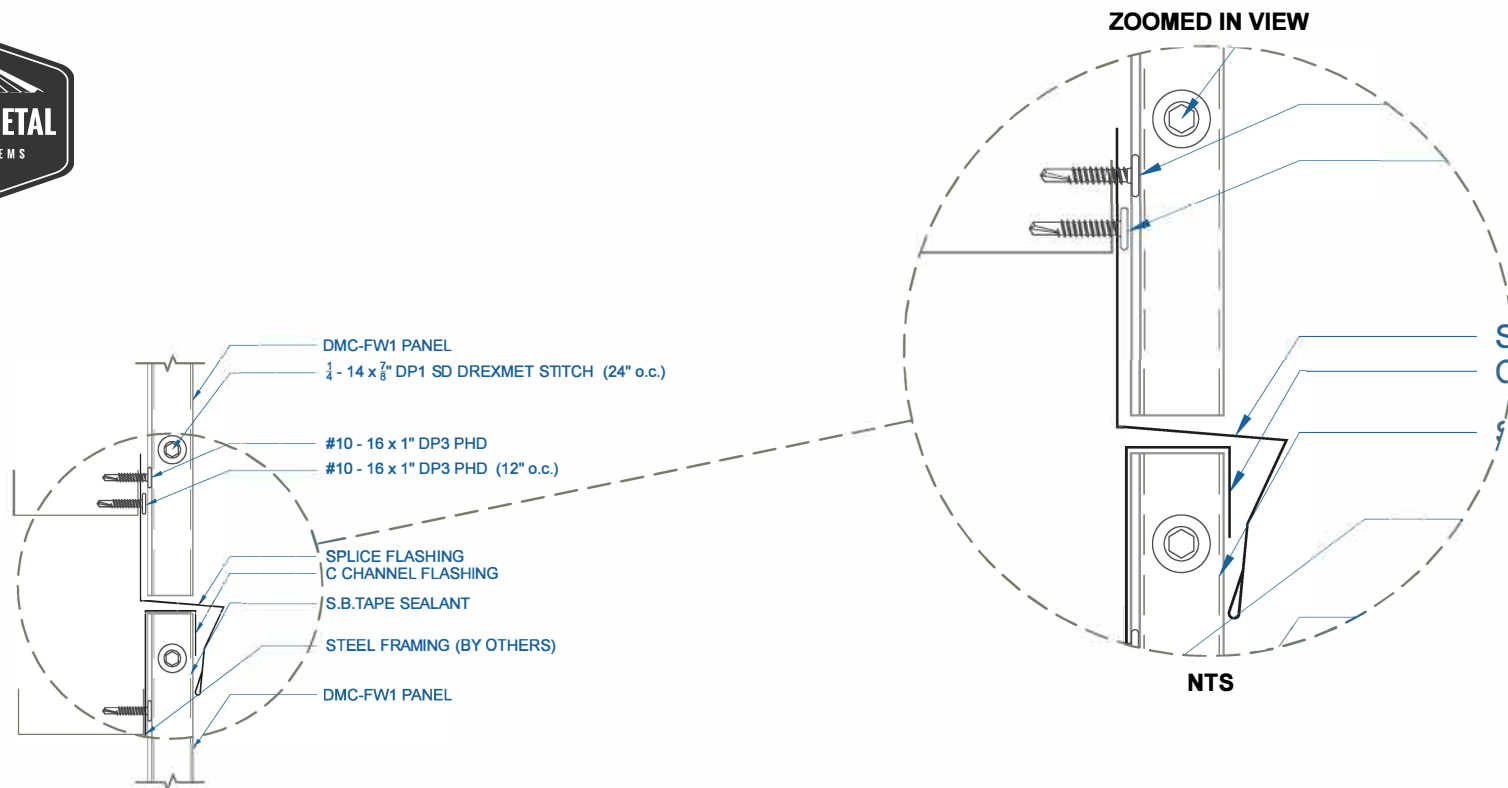

WALL PANEL SPLICE


EFFECTIVE DATE: 05-17-13
SUBJECT TO CHANGE WITHOUT NOTICE

SCALE: 3" = 1'-0"

DrexelMetals
Roofing Systems + Custom Fabrication



DMC FW1 - OPEN FRAMING

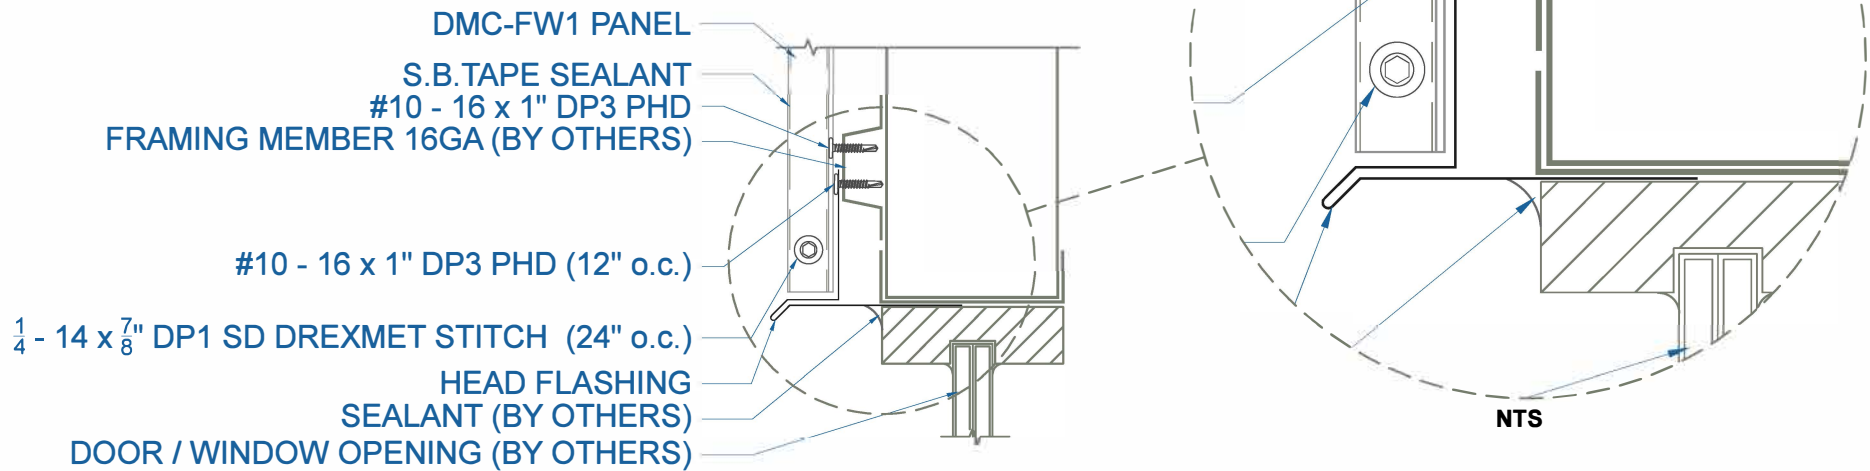

EFFECTIVE DATE: 05-21-13
SUBJECT TO CHANGE WITHOUT NOTICE

WINDOW-DOOR HEAD

SCALE: 3" = 1'-0"


DrexelMetals
Roofing Systems + Custom Fabrication




DMC FW1 - OPEN FRAMING




ZOOMED IN VIEW

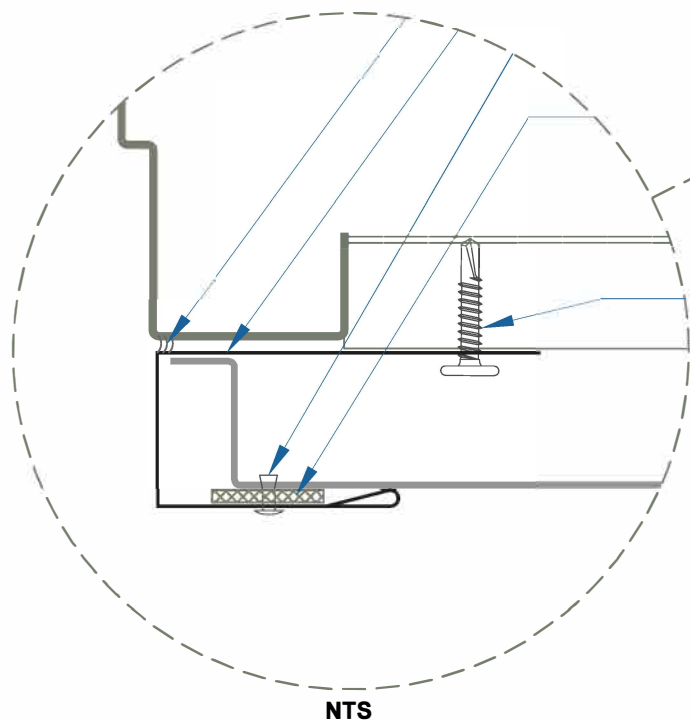

NTS

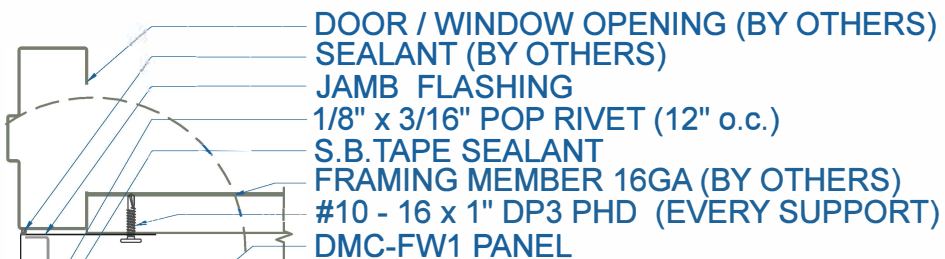

OFF MODULE
Z-CLOSURE SUPPORT

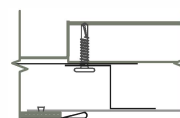

EFFECTIVE DATE: 05-21-13
SUBJECT TO CHANGE WITHOUT NOTICE

WINDOW-DOOR JAMB

SCALE: 3" = 1'-0"



DrexelMetals
Roofing Systems + Custom Fabrication



DMC FW1 - OPEN FRAMING



- DOOR / WINDOW OPENING (BY OTHERS)
- SEALANT (BY OTHERS)
- SILL FLASHING
- $\frac{1}{4}$ - 14 x $\frac{7}{8}$ " DP1 SD DREXMET STITCH (24" o.c.)
- FRAMING MEMBER 16GA (BY OTHERS)
- #10 - 16 x 1" DP3 PHD
- $\frac{1}{8}$ " x $\frac{3}{16}$ " POP RIVET (12" o.c.)
- CLEAT FLASHING
- S.B.TAPE SEALANT
- DMC-FW1 PANEL

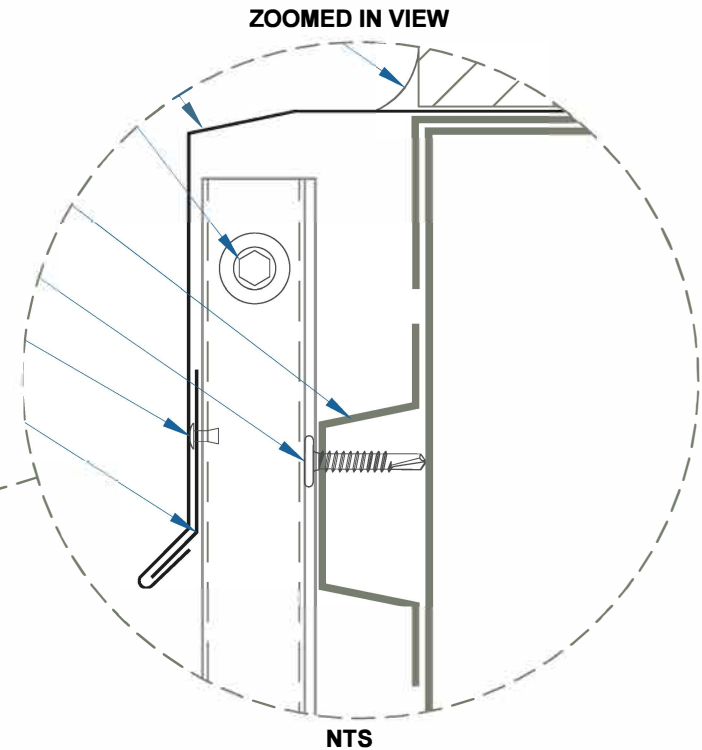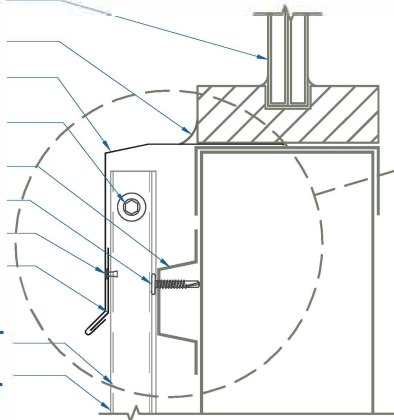

EFFECTIVE DATE: 05-21-13
SUBJECT TO CHANGE WITHOUT NOTICE

WINDOW-DOOR SILL

SCALE: 3" = 1'-0"

DrexelMetals
Roofing Systems + Custom Fabrication

